



NORTH ELEVATION
SCALE 1/4" = 1'-0"

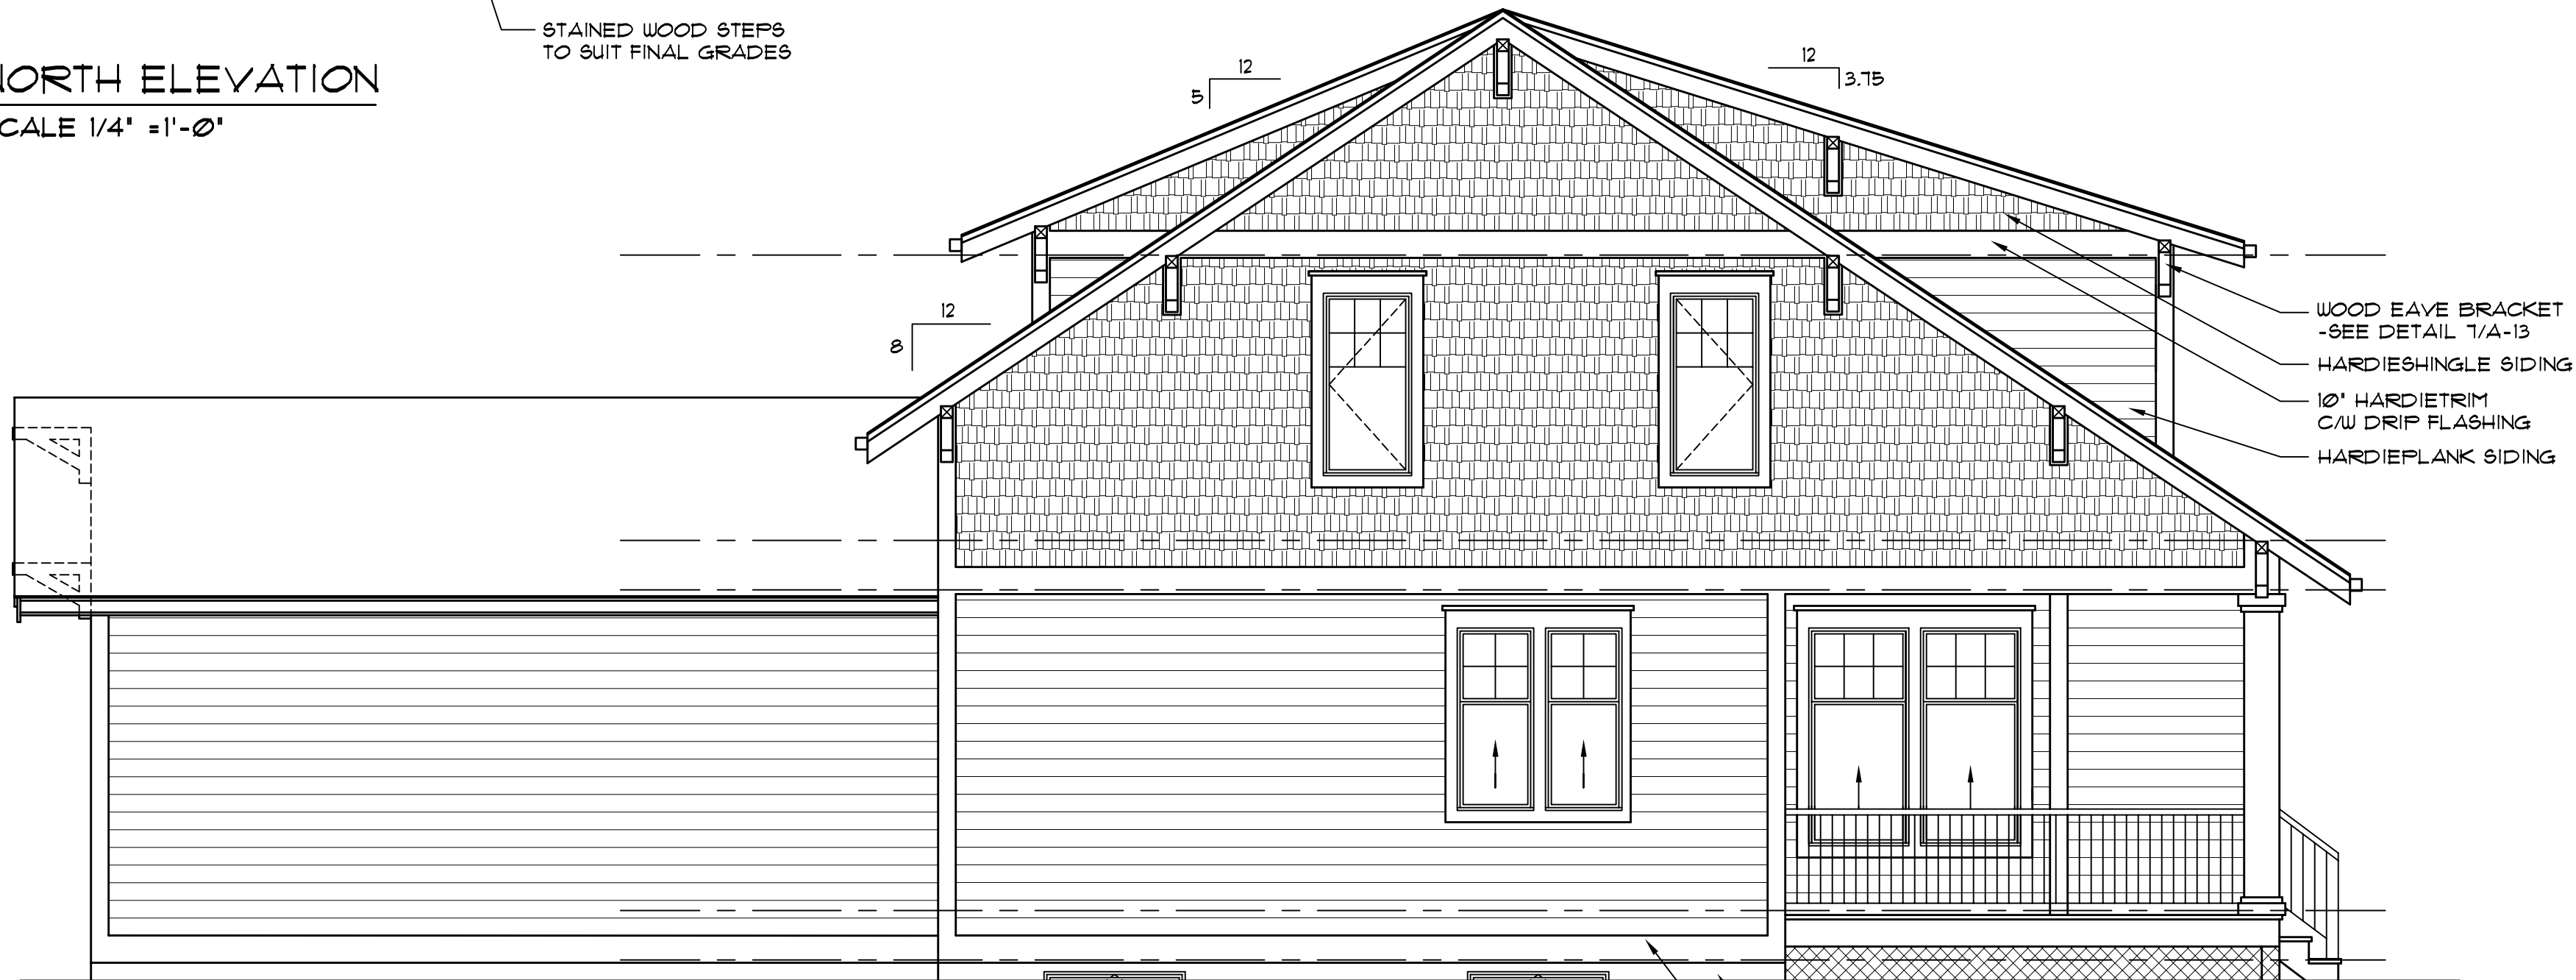


EAST ELEVATION
SCALE 1/4" = 1'-0"

<p>DISCLAIMER</p> <p>1. Copyright of these plans remains with Robinson Residential Design Inc. Duplication of these plans in whole or in part is strictly prohibited without prior written permission from Robinson Residential Design Inc.</p> <p>2. Drawings are not to be scaled.</p> <p>3. All plans are drawn to suit the Canadian National Building Code (2006) and International Residential Code (2006). Due to local building codes, zoning regulations and climatic conditions, plans must be reviewed by local building official prior to construction. All structural components indicated on these drawings must be reviewed and engineered by a licensed architect or engineer.</p> <p>4. Robinson Residential Design Inc. assumes no liability or responsibility for any errors, omissions and any incidental, indirect or consequential damages whatsoever arising from the use of these drawings or the information provided therein.</p>	PROJECT	SCALE 1/4" = 1'-0"	DRWN BY C.M.	CHK'D BY M.H.	DRAWING TITLE EXTERIOR ELEVATIONS	DRAWING NO. A-1
		DATE MAY 6, 2010	BASE PLAN # D-16711 B9MT			

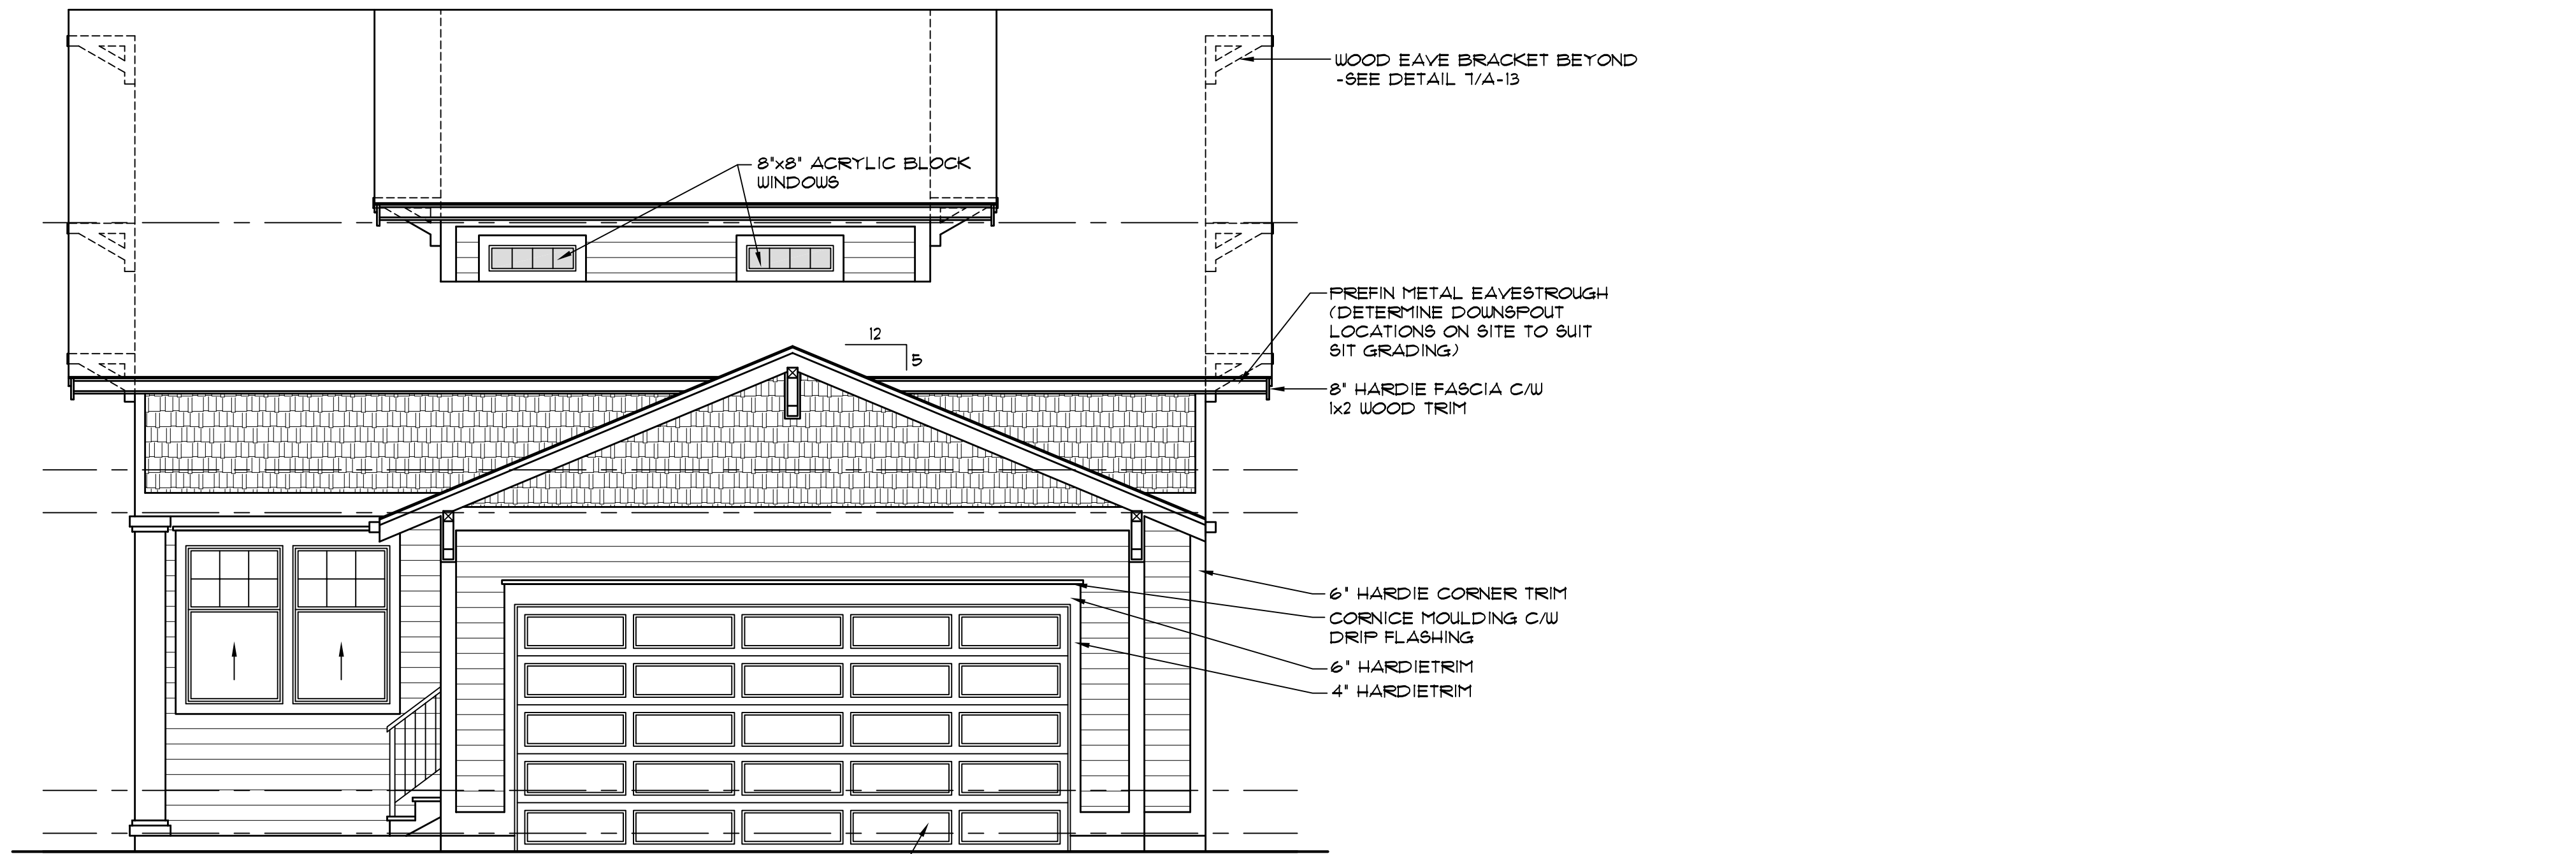

SOUTH ELEVATION
SCALE 1/4" = 1'-0"

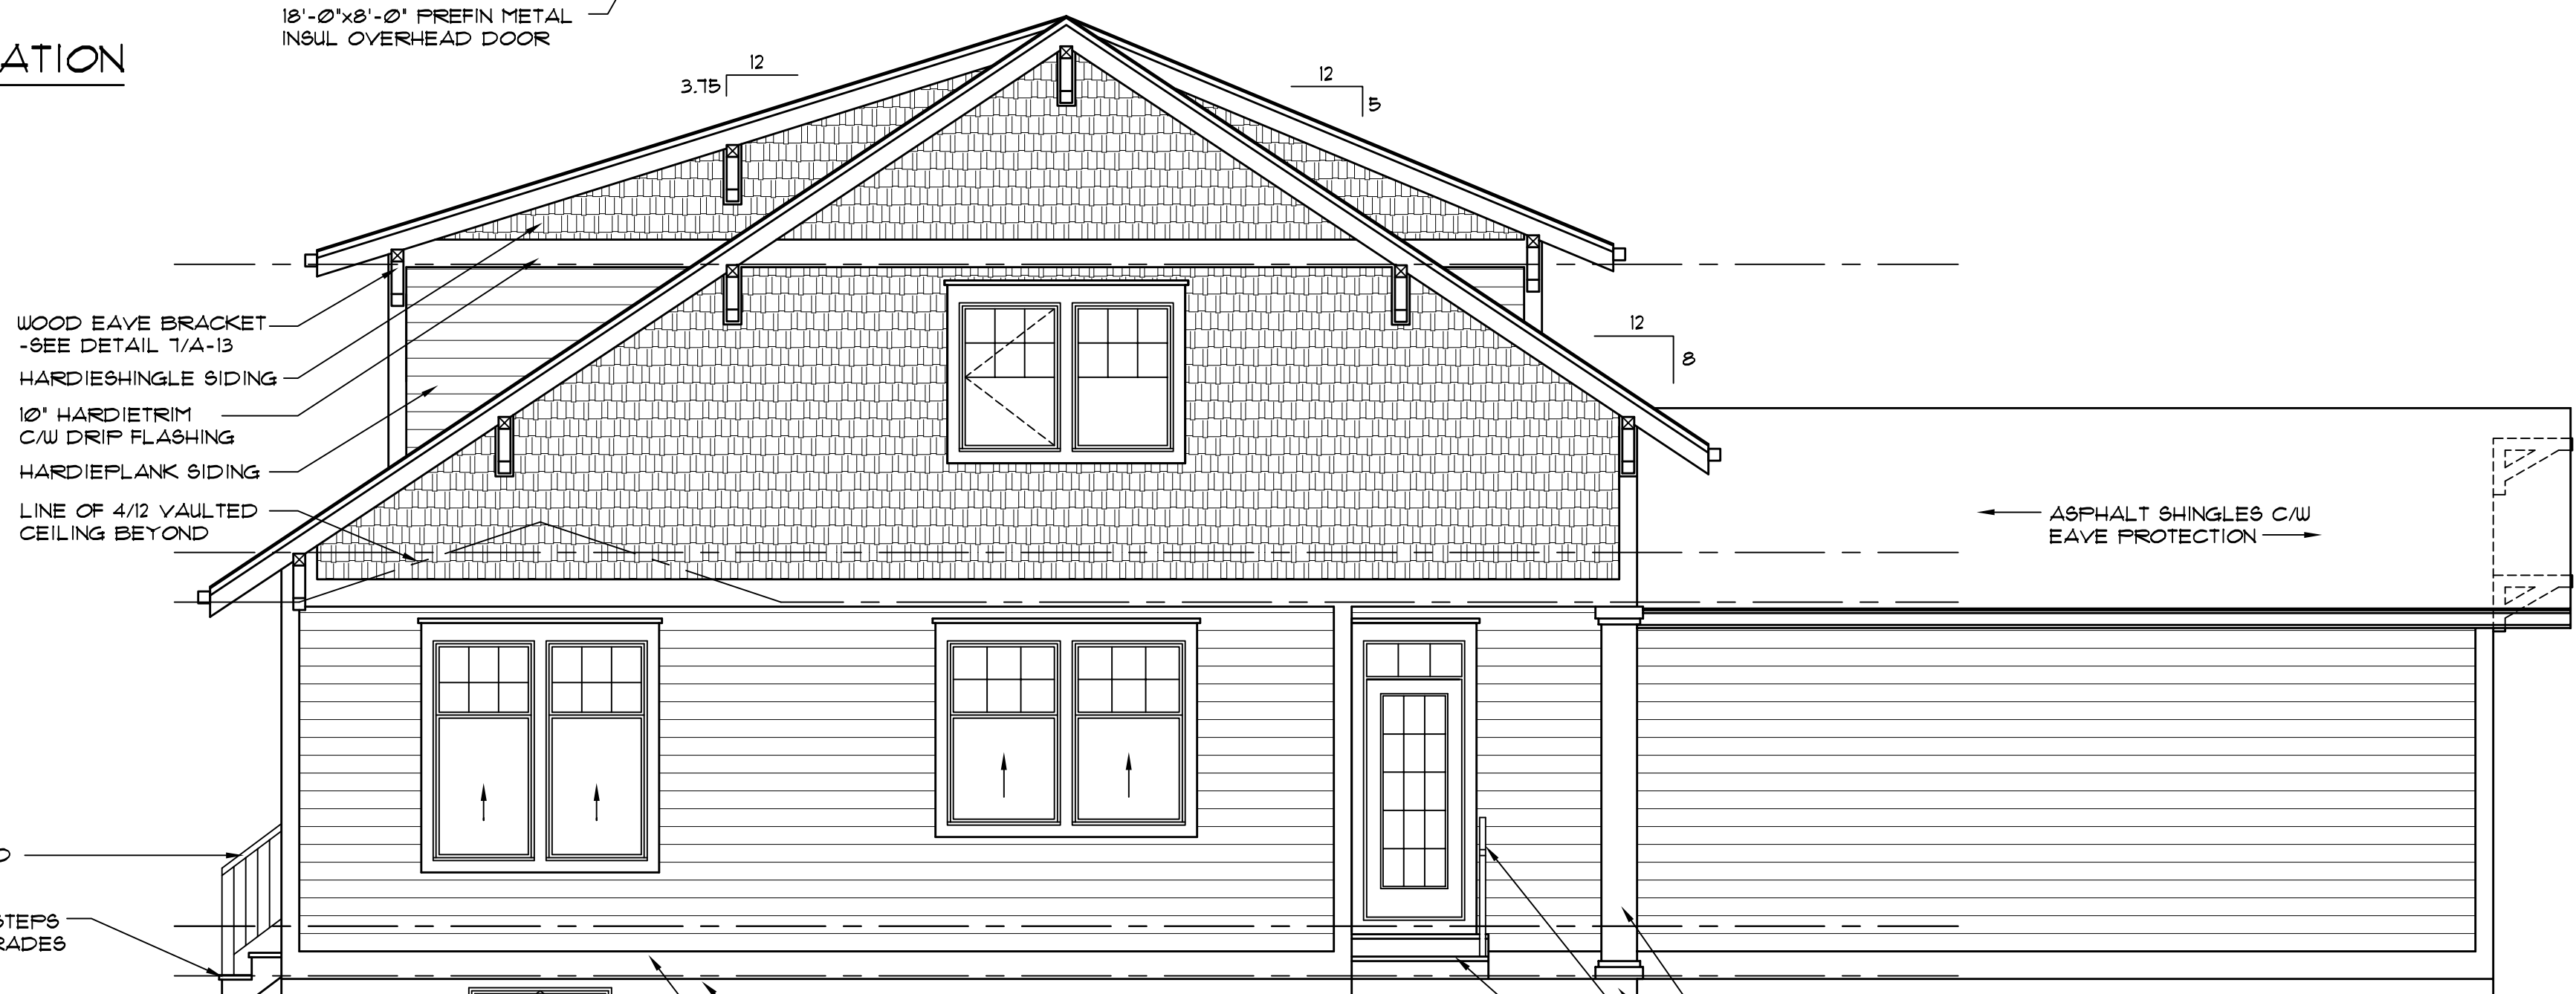

WEST ELEVATION
SCALE 1/4" = 1'-0"

DISCLAIMER
1. Copyright of these plans remains with Robinson Residential Design Inc. Duplication of these plans in whole or in part is strictly prohibited without prior written permission from Robinson Residential Design Inc.
2. Drawings are not to be scaled.
3. All plans are drawn to suit the Canadian National Building Code (2006) and International Residential Code (2006). Due to local building codes, zoning regulations and climatic conditions, plans must be reviewed by local building official prior to construction. All structural components indicated on these drawings must be reviewed and engineered by a licensed architect or engineer.
4. Robinson Residential Design Inc. assumes no liability or responsibility for any errors, omissions and any incidental, indirect or consequential damages whatsoever arising from the use of these drawings or the information provided therein.

PROJECT
SCALE 1/4" = 1'-0"
DATE MAY 6, 2010


DRWN BY C.M.
CHK'D BY M.H.
BASE PLAN # D-1671 B9MT

DRAWING TITLE
EXTERIOR ELEVATIONS

DRAWING NO.
A-2

FLOOR PLAN NOTES:

1. WINDOW SIZES INDICATED ARE APPROXIMATE ONLY, AND MUST BE CONFIRMED ON SITE TO SUIT THE SELECTED MANUFACTURER'S STANDARD UNITS SIZES.
2. COORDINATE EXACT WINDOW AND EXTERIOR DOOR LOCATIONS. MAINTAIN SPACING BETWEEN WINDOW, DOORS AND CORNERS TO ALLOW FOR EXTERIOR AND INTERIOR TRIMS.
3. BUILDER SHALL SATISFY HIMSELF THAT ALL DIMENSIONS, DATUMS, AND INFORMATION SHOWN ARE CORRECT. VERIFY ALL DIMENSIONS ON SITE.

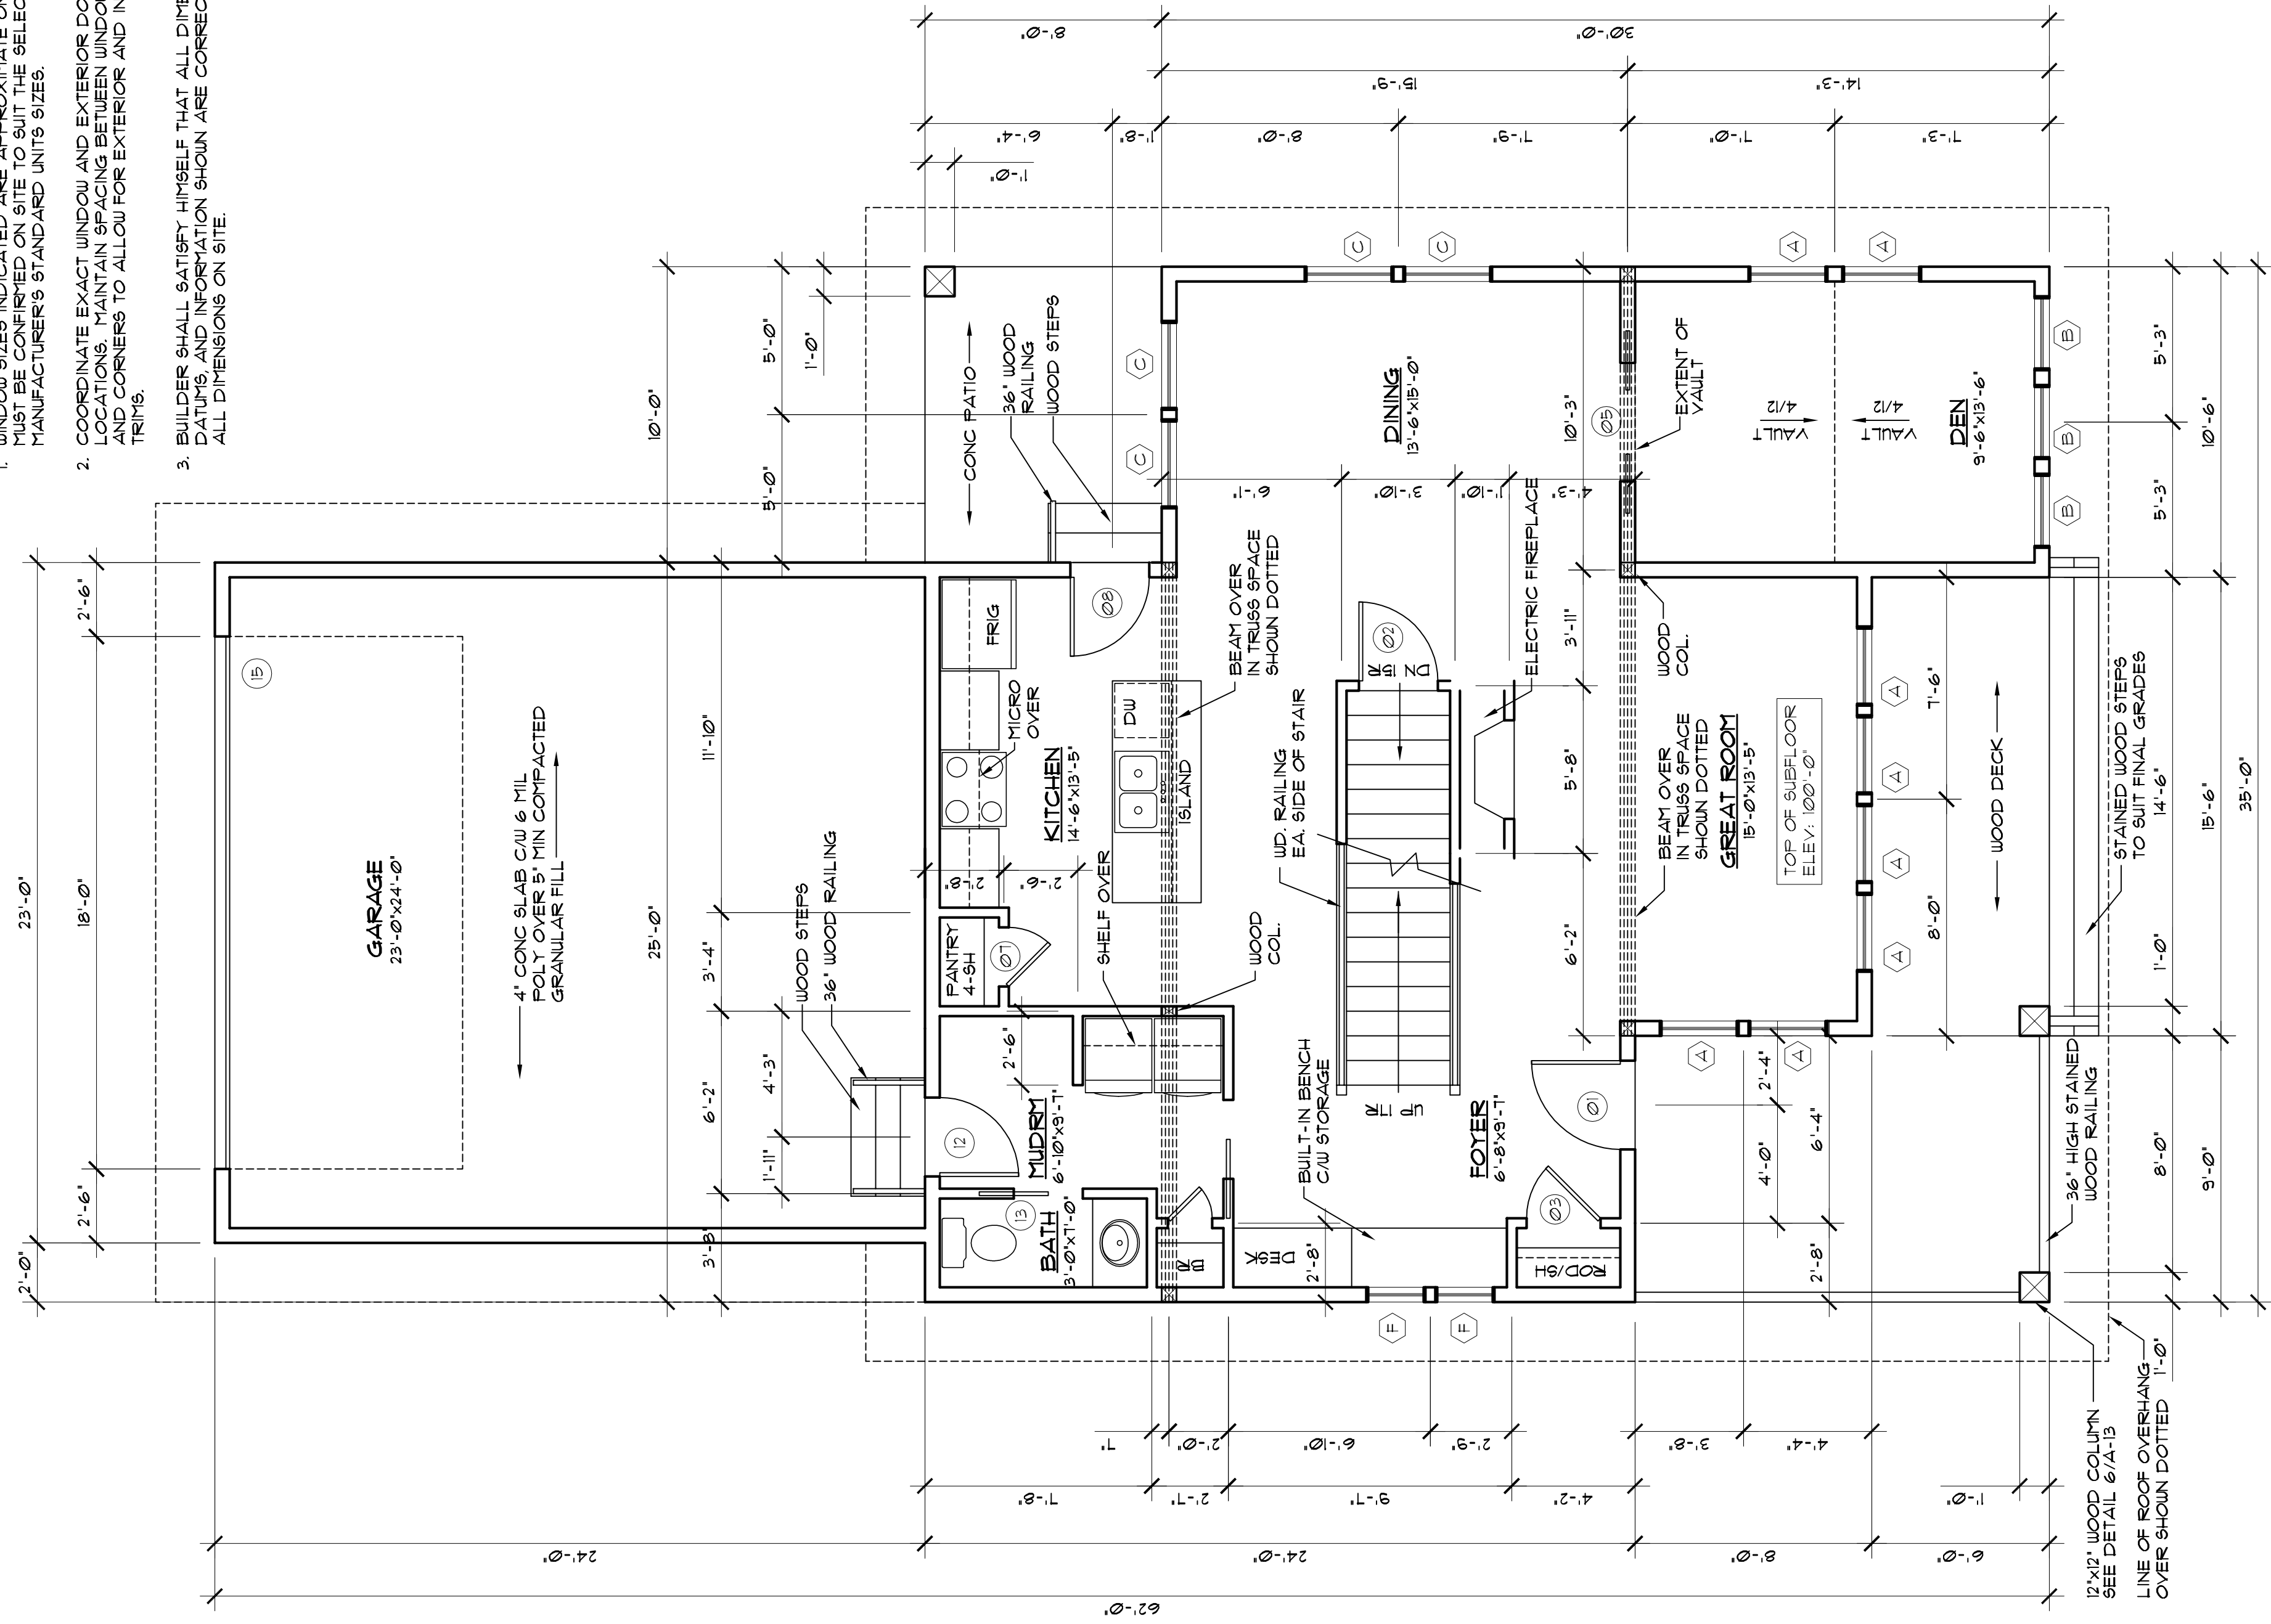

MAIN FLOOR PLAN

SCALE 1/4" = 1'-0"

AREA: 1031 SQ. FT.

DISCLAIMER: 1. Copyright of these plans remains with Robinson Residential Design Inc. Duplication of these plans in whole or in part is strictly prohibited without prior written permission from Robinson Residential Design Inc.
2. Drawings are not to be scaled.
3. All plans are drawn to suit the Canadian National Building Code (2006) and International Residential Code (2006). Due to local building codes, zoning regulations and climatic conditions, plans must be reviewed by local building official prior to construction. All structural components indicated on these drawings must be reviewed and engineered by a licensed architect or engineer.
4. Robinson Residential Design Inc. assumes no liability or responsibility for any errors, omissions and any incidental, indirect or consequential damage whatsoever arising from the use of these drawings or the information provided therein.

PROJECT	SCALE 1/4" = 1'-0"	DRWN BY C.M.	CHK'D BY M.H.	DRAWING TITLE MAIN FLOOR PLAN FLOOR PLAN NOTES	DRAWING NO. A-4
	DATE MAY 6, 2010	BASE PLAN # D-1671 B9MT			